



## LANDSCAPE PROPOSALS - PLAY AREA

DO NOT SCALE this drawing, figured dimensions only are to be used. © This drawing is the sole copyright of markhantonstudio. Any discrepancies between this drawing and other information should be reported to markhantonstudio for clarification.

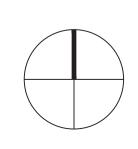

REVISION NO. DESCRIPTION A First issue

DATE BY CHECK 10.04.2024 MAH MAH PR CL DF ST. SC

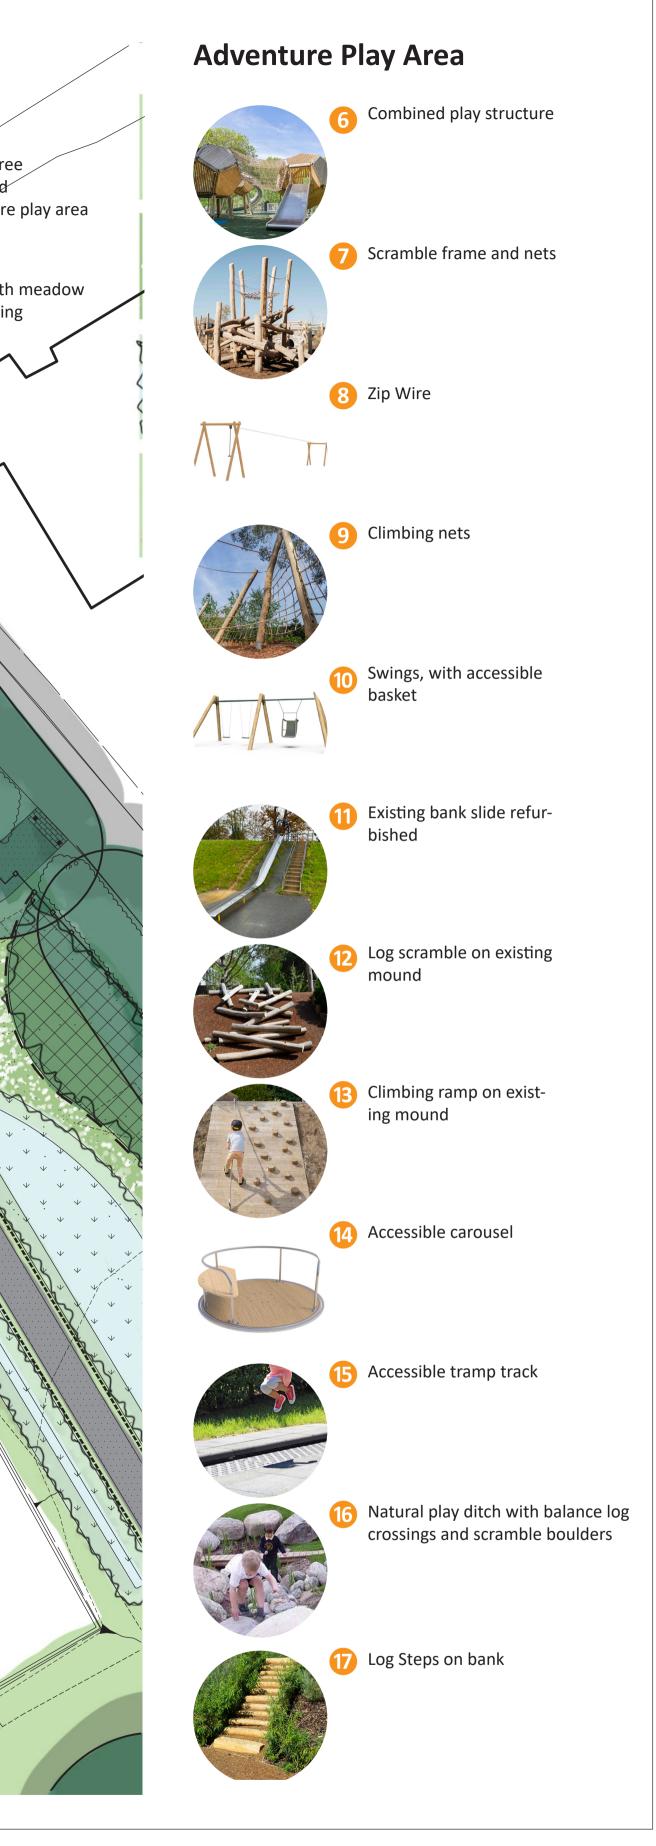

PROJECTIENTERDEN RECREATION GOUNDACLIENTIENTERDEN VOUNCILLDRG NO.IENTERDEN VOUNCILLSTATUSIENTERDENTONSCALEREVDRAWN BY1:200@A1AMAH

MARK HANTON STUDIO. Landscape Architecture/ Urban Design The Studio, Ivy House Spelders Hill Brook Ashford Kent TN25 5PB Telephone: 07859 329272 E-mail: mark@markhantonstudio.co.uk Website: www.markhantonstudio.co.uk